
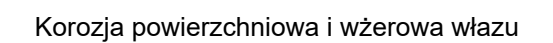
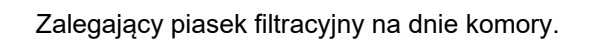


The drawing shows two identical rectangular basins, labeled "Komora - po za zakresem opracowania" (Basin - outside the scope of work). Each basin has a width of 1164 mm and a height of 862 mm. The internal reinforcement consists of a grid of diamond-shaped stirrups, with a note indicating "Słupki podtrzymujące prefabrykowane płyty drenażowe 18 szt. w jednej komorze" (Stirrups supporting prefabricated drainage plates 18 pcs in one chamber). A red dashed diagonal line across each basin is labeled "Zadawający stan techniczny słupków i dna komory" (Specifying the technical condition of the stirrups and the bottom of the chamber). The elevation of the bottom is marked as "- 6.14". At the base of each basin, there are two red-outlined rectangles representing sand filters, labeled "Filtr piaskowy B6 - komora 'a'" and "Filtr piaskowy B6 - komora 'b'", with a note "Śluzę włazowe do komory - korozja powierzchniowa i wierzchowa" (Access hatches to the chamber - surface and top corrosion). The drawing also shows the connection points for the basins, with dimensions 174, 173, 175, and 120 mm.

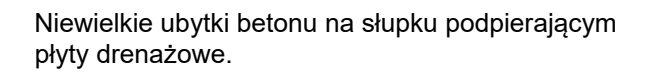

 ARCHIPOLIS - Biuro Projektów ul. ks. P. Ściegiennego 11, lok. 8, 45-709 Opole		
Rodzaj opracowania	Inwentaryzacja	
Adres obiektu:	SUW Czaniec, ul. Wodociągowa 1	
Obiekt:	Budynek filtrów (seg.A), filtr piaskowy B6, komora "a" i "b"	
Nazwa rys.	Rzut na rzędnej - 6.14 m	
Projektant: specjalność nr uprawnień	inż. Czesław Kowalkowski, konstrukcyjno-budowlana Op/164/80	podpis 06.2025
Skala: 1:50	Numer rys. 10	Egz.

Wymiary w [cm]